




RIGHT SIDE ELEVATION - A
1/8" = 1'-0"

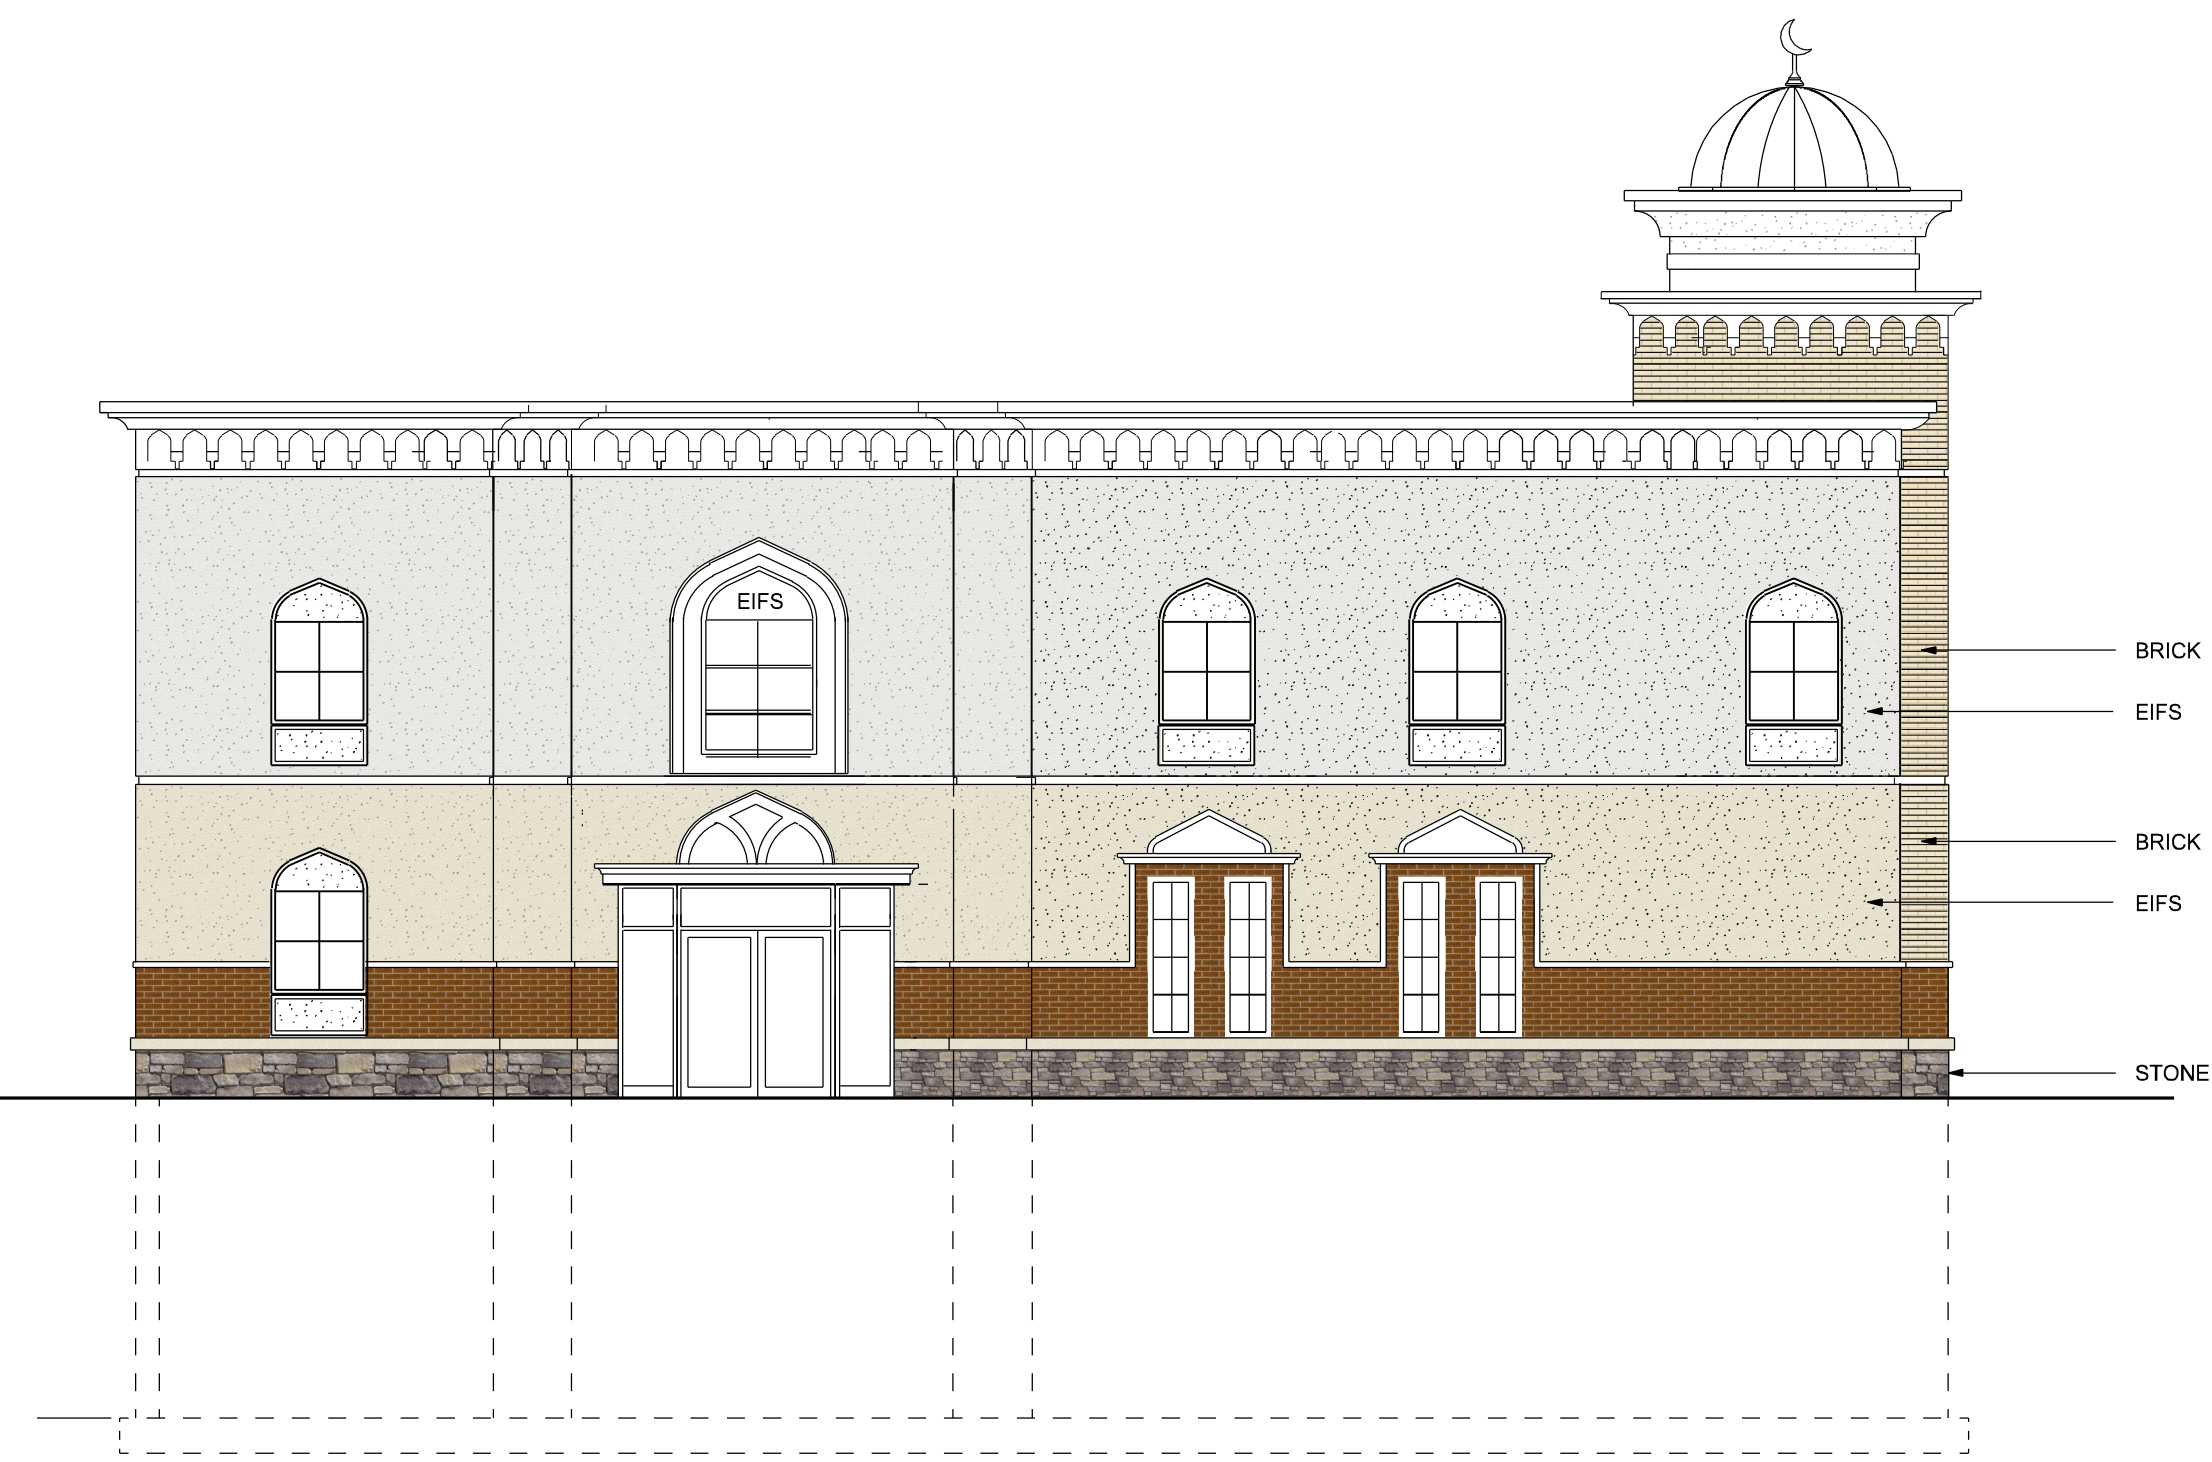

FRONT ELEVATION - B
1/8" = 1'-0"

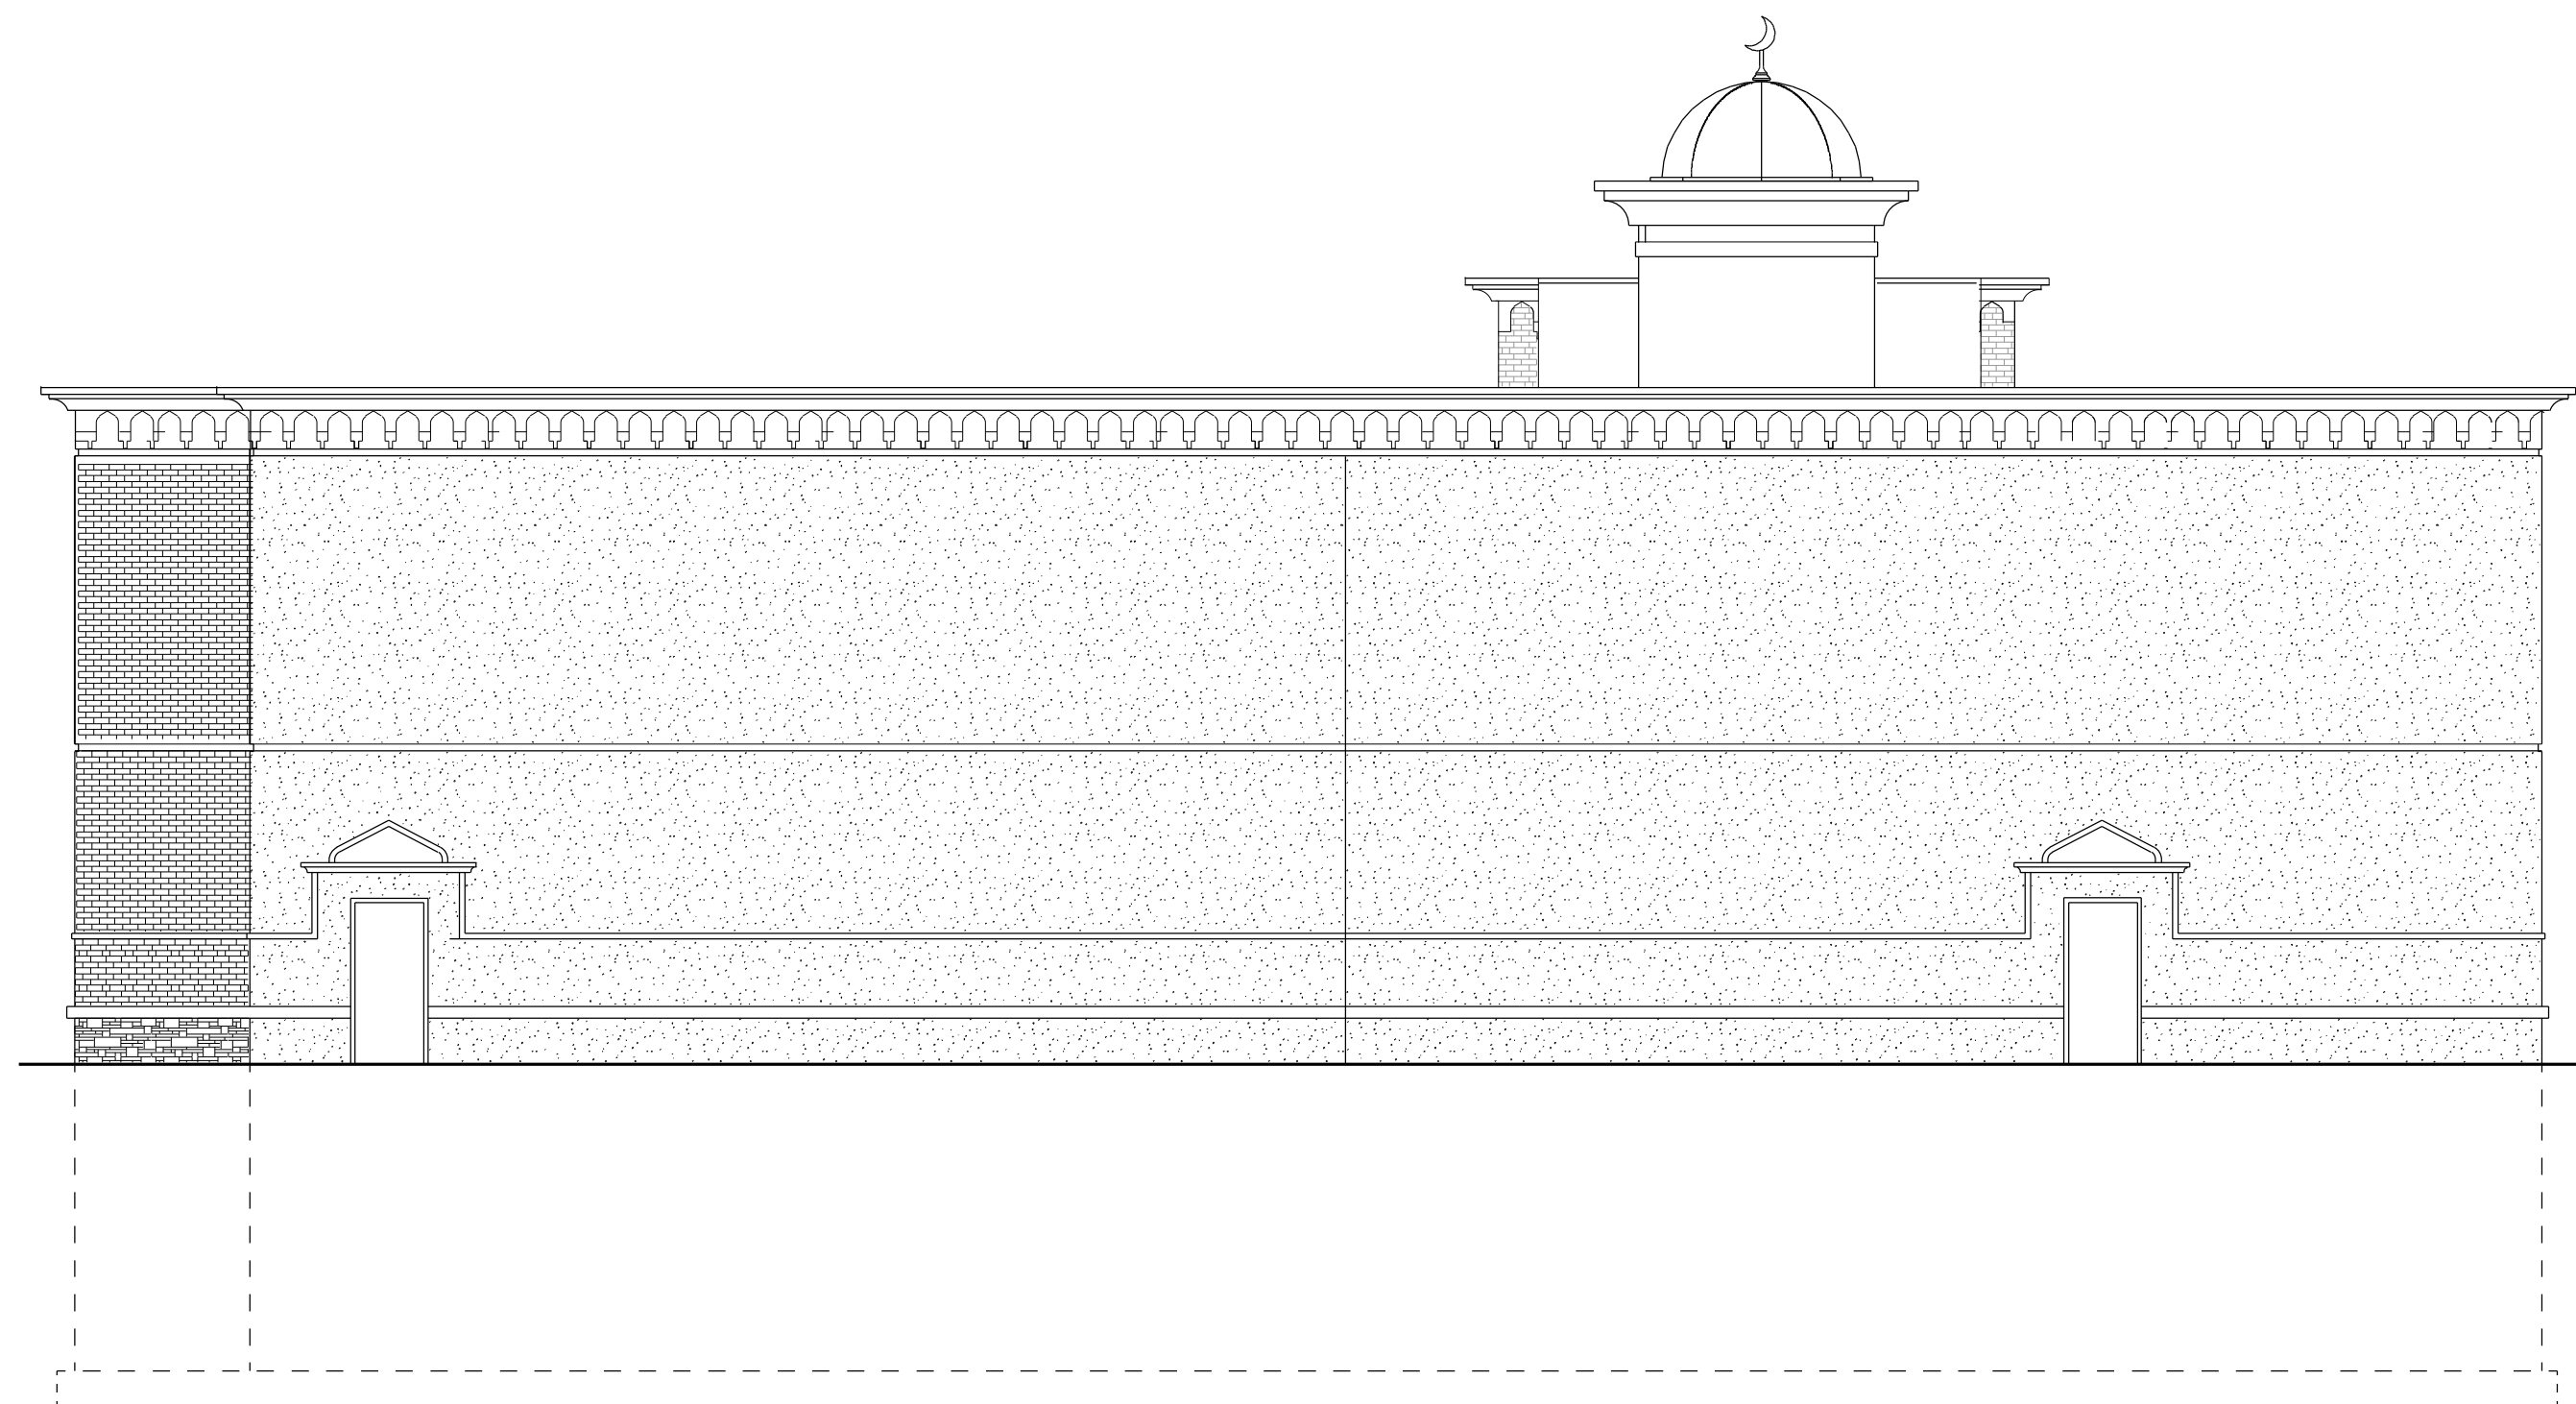


LEFT SIDE ELEVATION - C
1/8" = 1'-0"

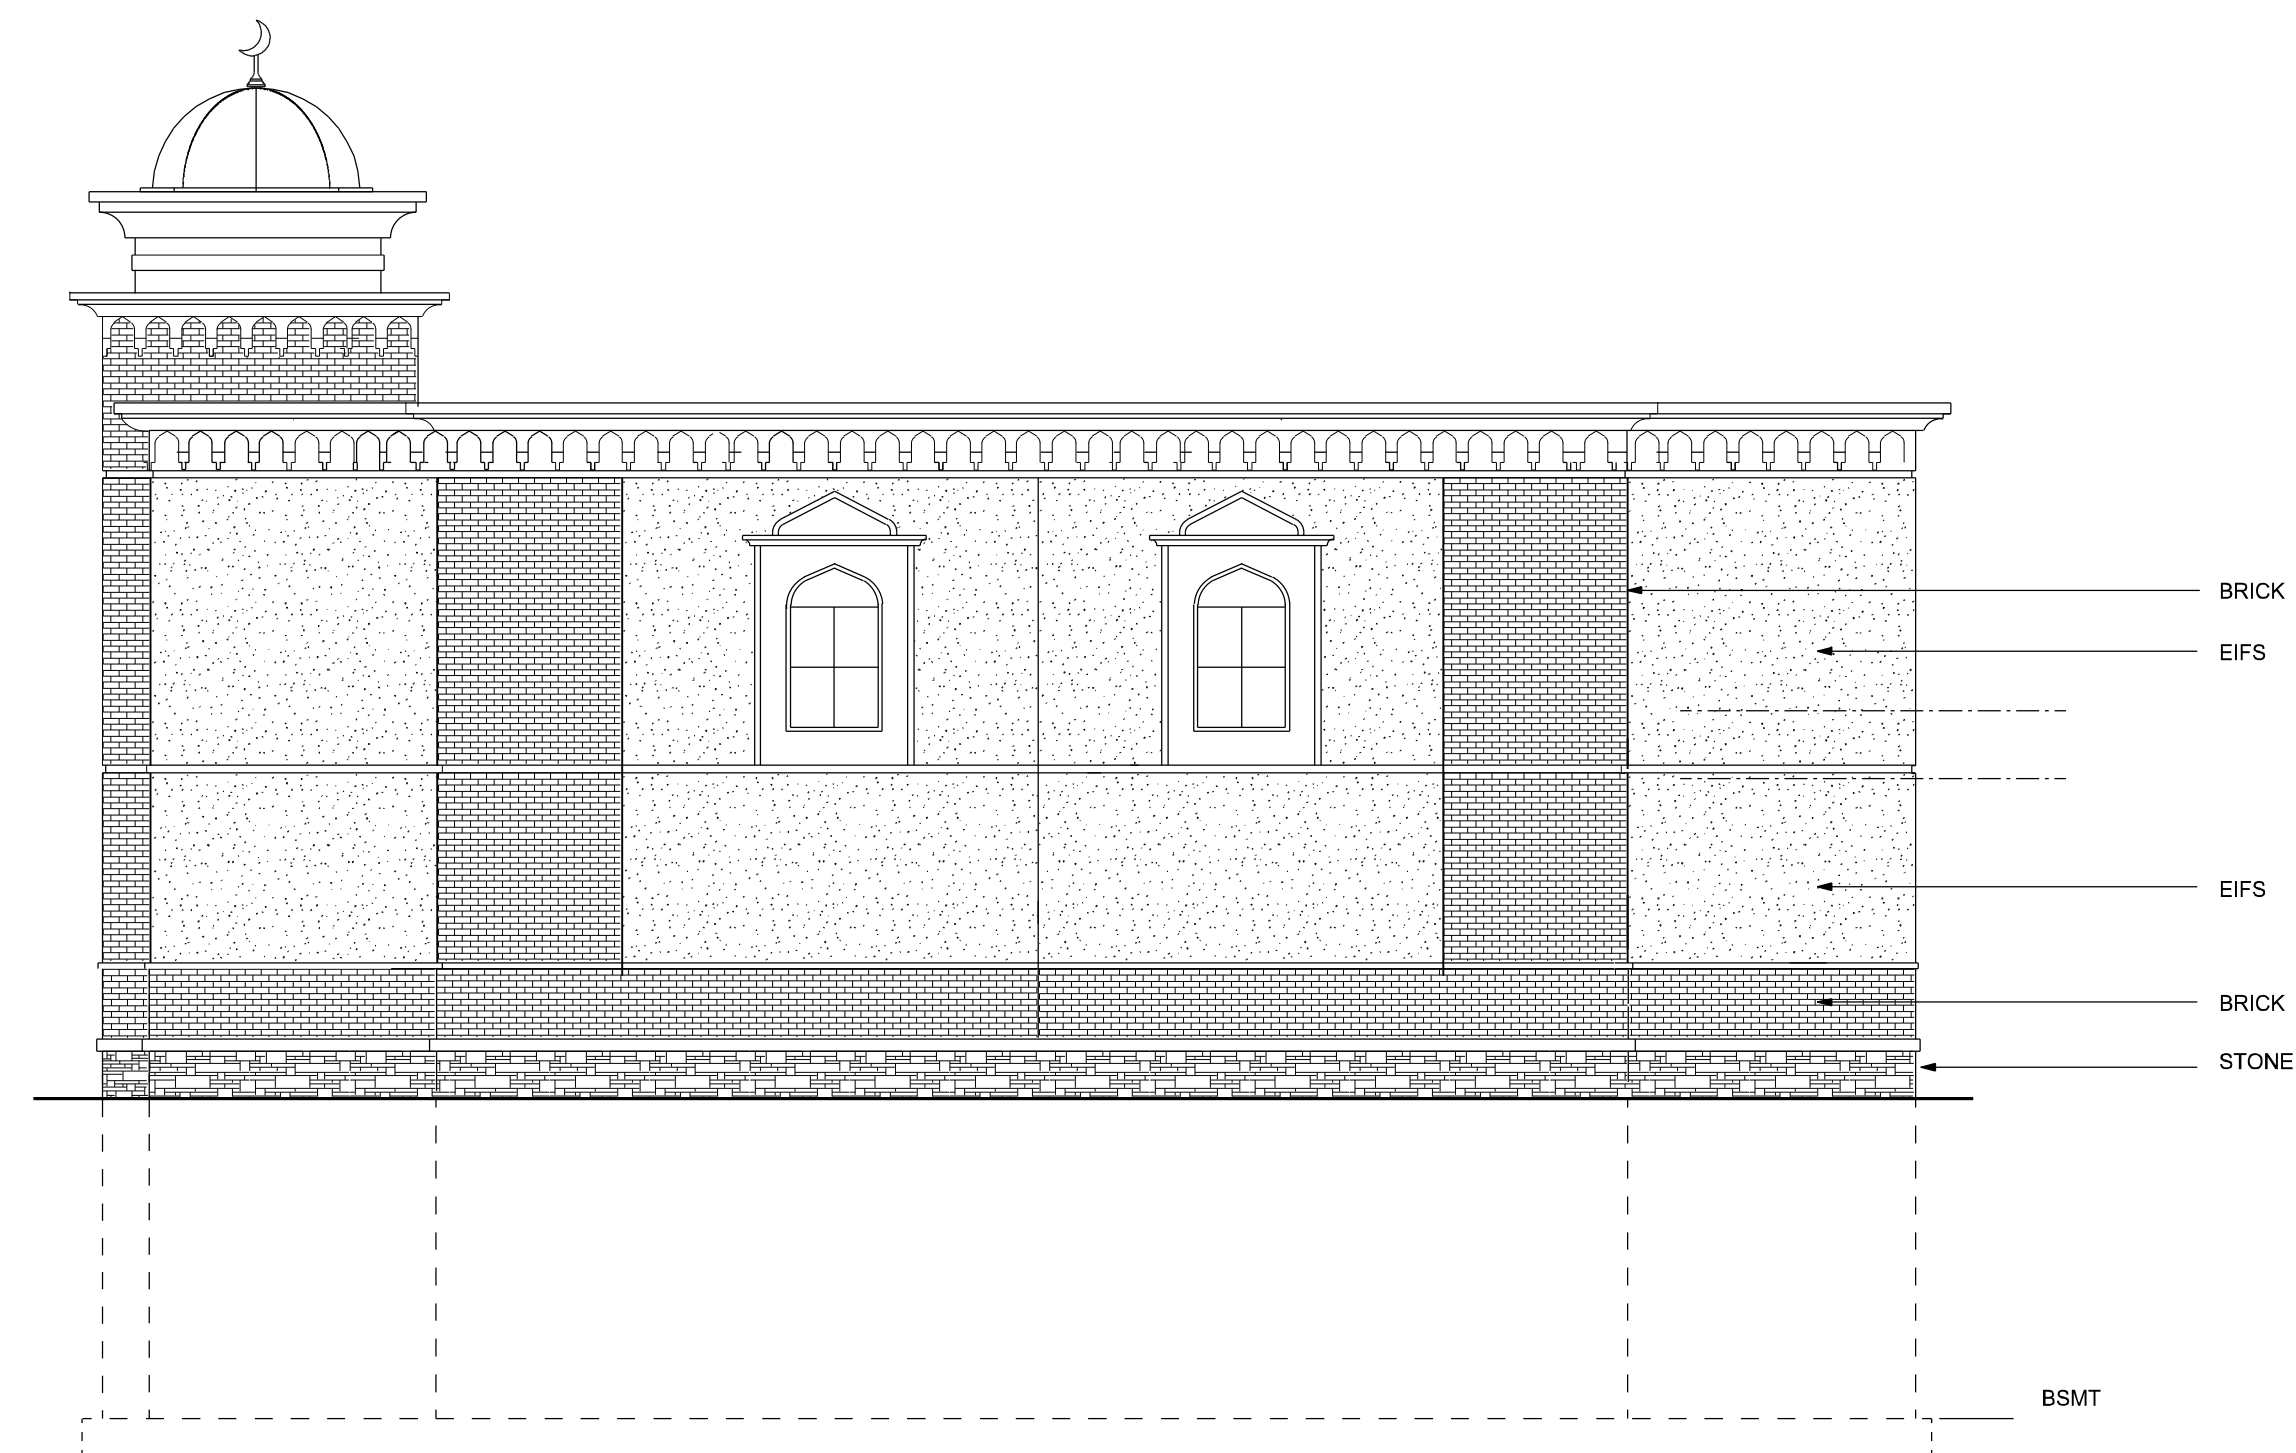

REAR ELEVATION
1/8" = 1'-0"

Initials:	MMR
Rev #:	1
Date:	2/1/2018

Freeland Engineering, P.C.
10814 Courthouse Rd
Fredericksburg, VA 22408
Ph: 540.898.3092
Fax: 877.658.7735
Web: www.FreelandEngineeringPC.com
Email: rfreeland@freelandengineeringpc.com

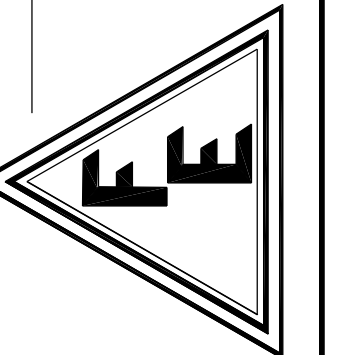

**WEST END
ISLAMIC CENTER**
GLEN ALLEN, VA

THIS DRAWING IS THE PROPERTY OF FREELAND ENGINEERING, P.C. IT SHALL NOT BE REPRODUCED OR USED FOR ANY OTHER PROJECT OR PART OF ANY OTHER PROJECT WITHOUT WRITTEN PERMISSION FROM FREELAND ENGINEERING, P.C.

Drawn By:	◇
Designed By:	◇
Checked By:	◇
Project #:	◇
Date:	5-1-2018
Issue:	◇
Sheet:	◇

Sheet No: **A2.0**

FILE:

PLOTTED: